


SHEET SIZE A3
DRAWN :
Author
REVIEWED :
Checked
APPROVED :
Approver

 

AZIZI ABRAHAM

FLOOR NO:
10TH to 12TH FLOOR

UNIT TYPE:
1 BEDROOM (TYPE-01G)

APARTMENT AREA:
531.85 SQ.FT. (49.41 SQ.M)

BALCONY AREA:
159.41 SQ.FT. (14.81 SQ.M)

DISCLAIMER:
THE COLORED MARKETING FLOOR PLANS PROVIDED BY THE DEVELOPER ARE FOR ILLUSTRATIVE PURPOSES ONLY. ACTUAL DIMENSIONS, LAYOUT, AND FINISHES MAY VARY FROM THOSE DEPICTED IN THE PLANS. FURNITURE, FIXTURES, AND EQUIPMENT SHOWN IN THE PLANS ARE FOR DECORATIVE PURPOSES ONLY AND ARE NOT INCLUDED IN THE PURCHASE OR LEASE OF THE PROPERTY. THE DEVELOPER RESERVES THE RIGHT TO MAKE MODIFICATIONS, REVISIONS, AND CHANGES TO THE FLOOR PLANS, SPECIFICATIONS, AND FEATURES WITHOUT PRIOR NOTICE.

TOTAL APARTMENT AREA:
691.26 SQ.FT. (64.22 SQ.M)

PROJECT NAME / BUILDING:
DJAZ001

UNIT NO:
1001 to 1201

FHC

KITCHEN
2.77 X 2.13M

LIVING AREA
4.32 X 3.15M


BALCONY
8.75 X 1.65M

LAUNDRY
2.00 X 0.80M

BATHROOM
1.50 X 2.62M

BEDROOM
3.72 X 3.15M

SCALE: N.T.S

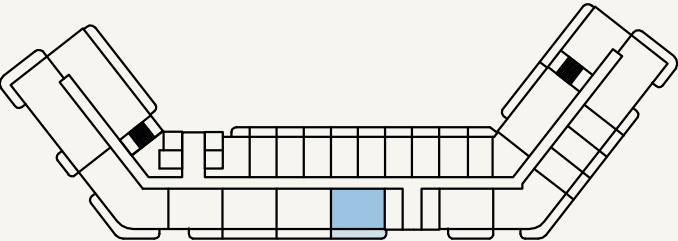

SCALE: N.T.S